



NOTES


1. FOR PARKING LOT LANDSCAPING REQUIREMENTS REFERENCE CHATTANOOGA CITY CODE.
2. STANDARD PARKING SPACED AND ADA PARKING SPACES SHALL BE PROVIDED IN ACCORDANCE WITH ADA STANDARDS FOR ACCESSIBLE DESIGN.
3. SOME PARKING LAYOUTS ARE NOT SHOWN AND MAY BE USED:
 - 3.1 30 DEGREES TWO WAY
 - 3.2 45 DEGREES TWO WAY
 - 3.3 60 DEGREES TWO WAY
4. SEE SD 208.02 FOR ADA ACCESSIBLE SPACE REQUIREMENTS.
5. PARKING CONFIGURATIONS IN THE FORM BASED CODE ZONING AREA DIFFER FROM THIS DETAIL AND SHALL BE APPLIED SEPARATELY.
6. COMPACT CAR PARKING SPACES MAY BE USED FOR A PORTION OF THE REGULAR NON-ADA PARKING BASED ON ZONING. COMPACT SPACES SHOULD BE INSTALLED 8 FEET WIDE BY 16 FEET LONG FOR 90-DEGREE PARKING LAYOUT.

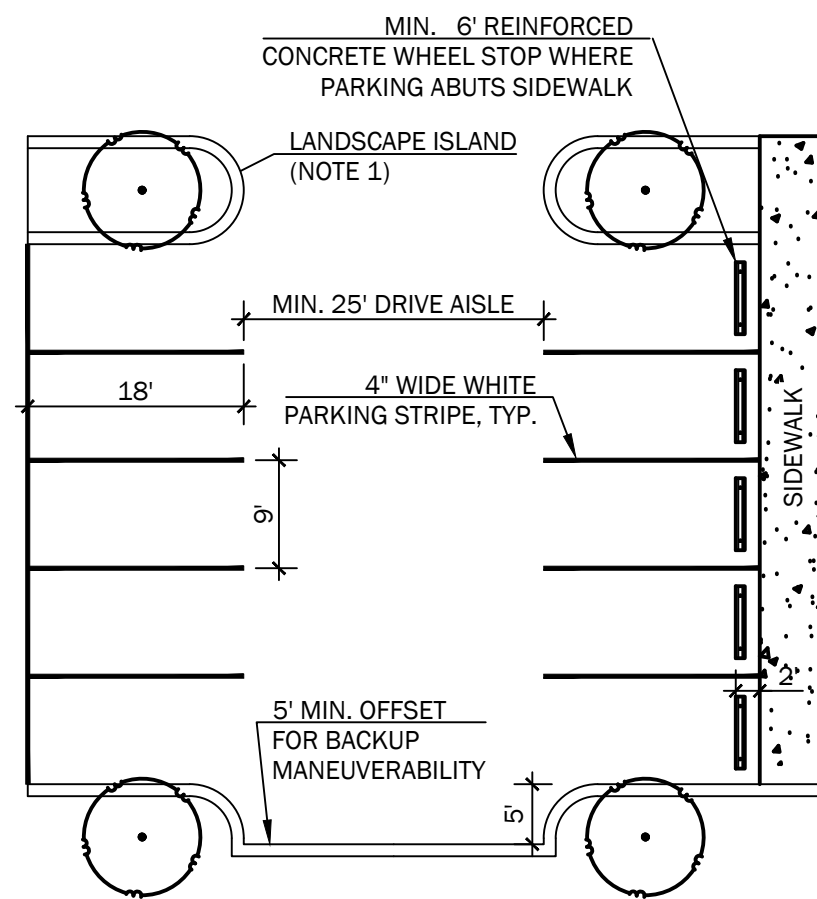

TWO-WAY STANDARD 90° PARKING

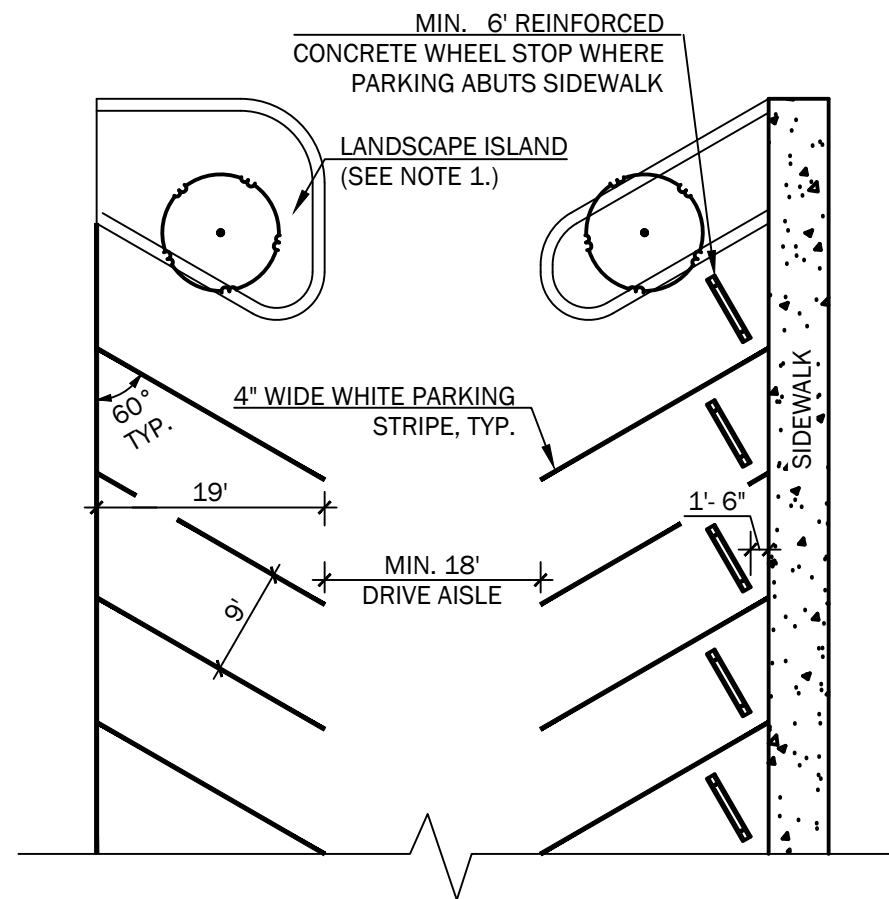

ONE-WAY 60° PARKING

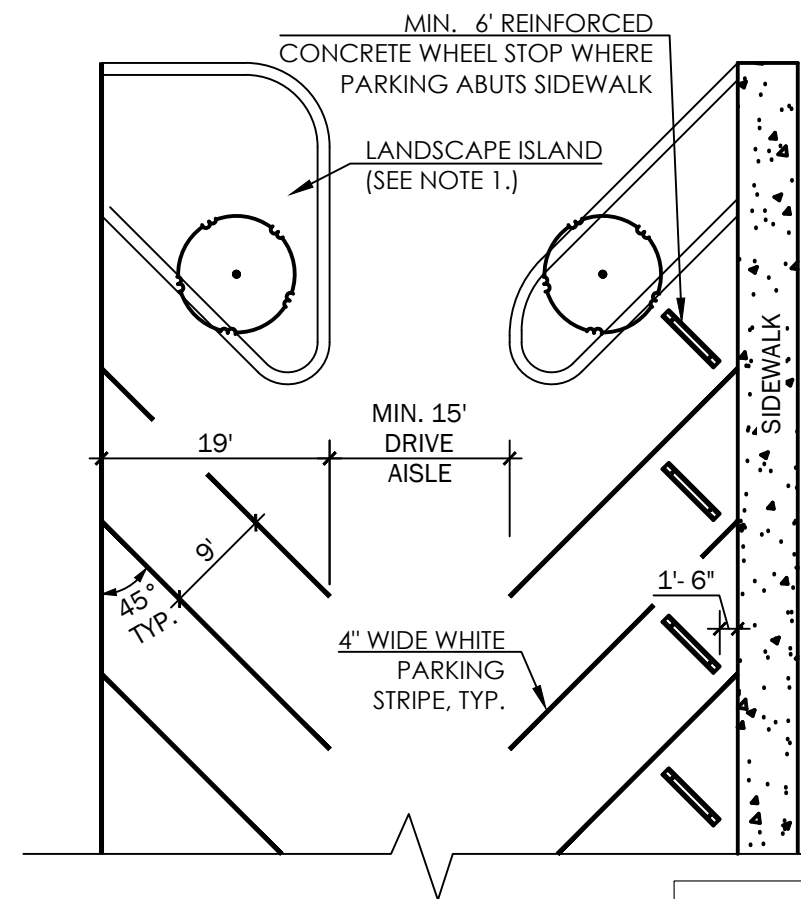


ONE-WAY 45° PARKING

**FOR
REVIEW
ONLY**


NO.	REVISION	DATE

CITY OF CHATTANOOGA
DESIGN AND CONSTRUCTION STANDARDS

NOT TO SCALE	DATE OF ORIGINAL ISSUE: [REVIEW]	PARKING LOT STANDARDS STANDARD #: SD-208.01
--------------	----------------------------------	--

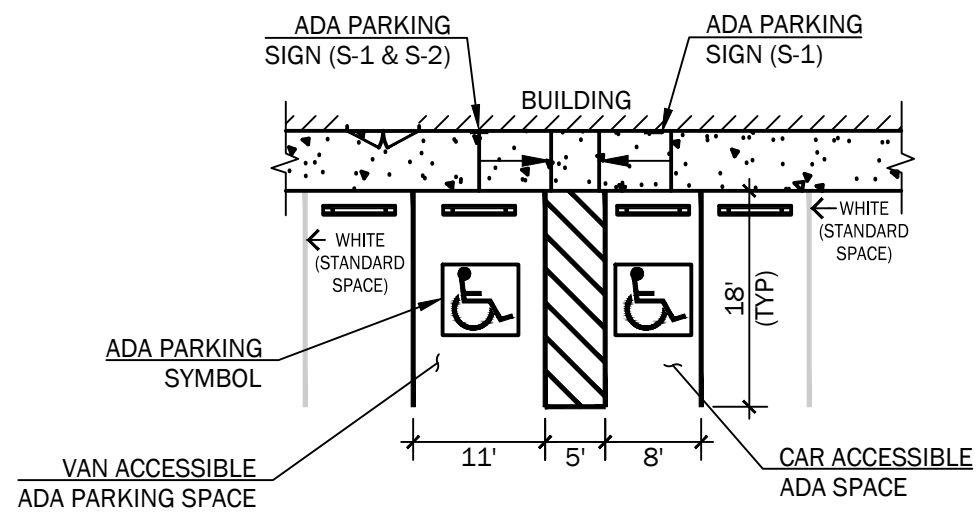

ADA PARKING STALLS

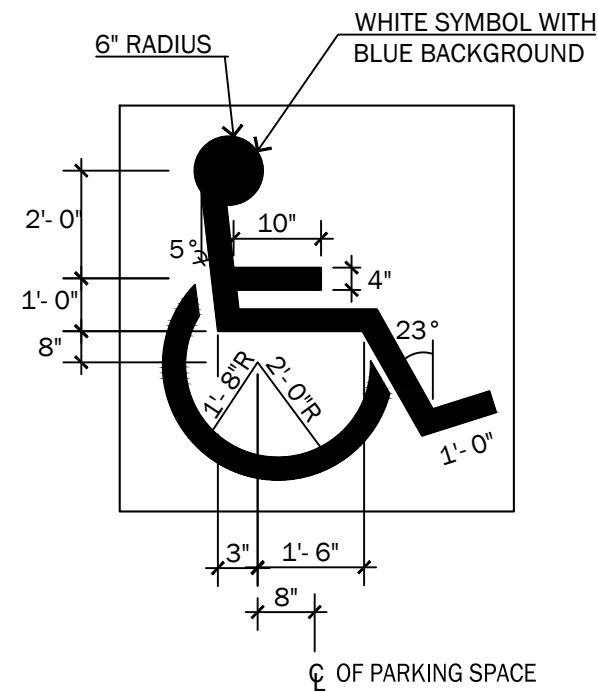


ADA PARKING SYMBOL

- NOTES**
1. STANDARD PARKING SPACES AND ADA PARKING SPACES SHALL BE PROVIDED IN ACCORDANCE WITH ADA STANDARDS FOR ACCESSIBLE DESIGN § 208.
 2. ALL PAINTED PARKING STALL LINES FOR ADA PARKING SPACES SHALL BE BLUE 4" WIDE LINES.
 3. CROSSHATCHING IN THE ACCESS AISLE SHALL BE 4" WIDE SOLID BLUE LINES TO EMPHASIZE THAT PARKING IS PROHIBITED IN CROSS HATCHED AREAS.
 4. THE ACCESS AISLE MAY BE SHARED BY 2 ADA SPACES.
 5. ONE OF EVERY 6 ADA SPACES AND NO LESS THAN ONE SHALL BE VAN ACCESSIBLE.
 6. A SEPARATE SIGN SHALL BE PROVIDED FOR EACH ADA PARKING SPACE.
 7. MOUNTING HEIGHT FOR SIGN MAY BE REDUCED TO 5' ABOVE GROUND LEVEL IF IT IS LOCATED IN A NON-PEDESTRIAN AREA, SUCH AS ON A BUILDING OR A LANDSCAPED AREA.
 8. VAN ACCESSIBLE SIGN, WHEN USED, SHALL BE MOUNTED BELOW ADA PARKING SIGN.
 9. ADA PARKING MUST BE PLACED IN THE NEAREST ACCESSIBLE PATHWAY TO ENTRANCE.

REQUIRED MINIMUM NUMBER OF ACCESSIBLE ADA PARKING SPACES

TOTAL NUMBER OF PARKING SPACES PROVIDED	(COLUMN A) REQUIRED NUMBER OF ACCESSIBLE PARKING SPACES (CAR AND VAN)	MINIMUM NUMBER OF VAN ACCESSIBLE PARKING SPACES
1 - 25	1	1
26 - 50	2	1
51 - 75	3	1
76 - 100	4	1
101 - 150	5	1
151 - 200	6	1
201 - 300	7	2
301 - 400	8	2
401 - 500	9	2
500 - 1000	2% OF TOTAL PARKING IN EACH LOT OR STRUCTURE	1/6 OF COLUMN A*
1000 AND OVER	20 PLUS 1 FOR EACH 100 OVER 1000	1/6 OF COLUMN A*

* ONE OUT OF EVERY 6 ACCESSIBLE SPACES

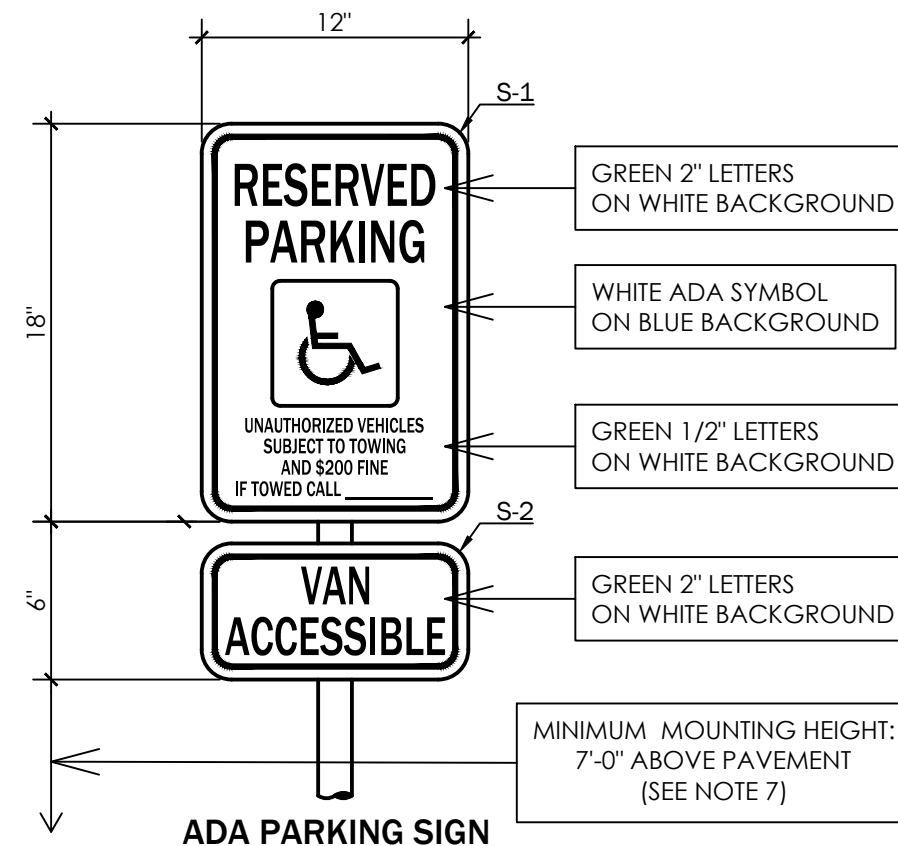


ADA PARKING SIGN PLATE ASSEMBLY
S-1: R7-8 (STANDARD ADA PARKING SIGN)
S-2: R7-8a (VAN-ACCESSIBLE SPACES ONLY)


FOR REVIEW ONLY

NO.	REVISION	DATE

- NOTES**
1. ALL PAINT LINES ARE 4" WIDE, WHITE PAINT
 2. LINE IS 2' LONG, SPACED 2' APART

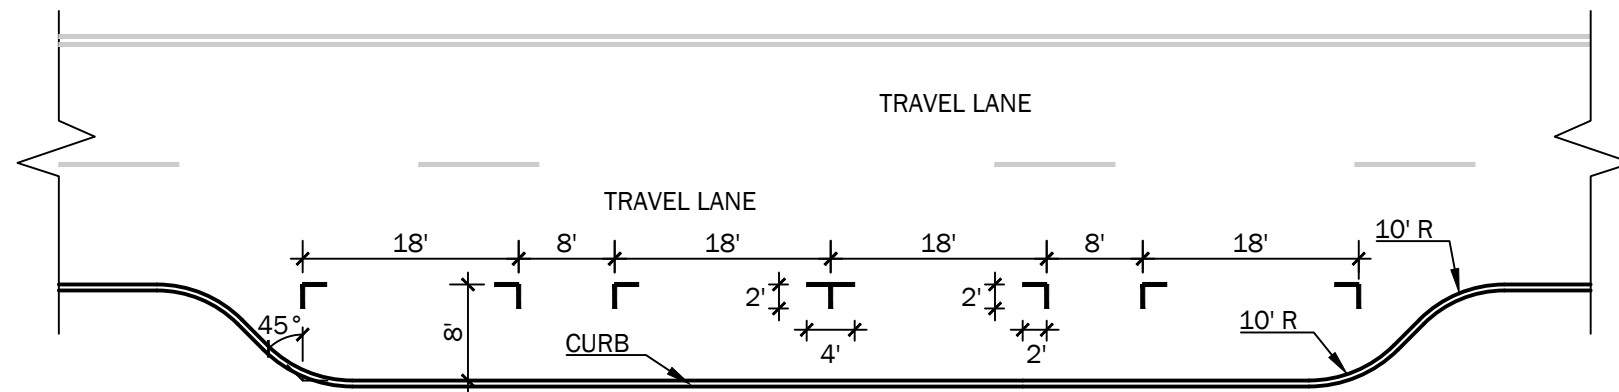

ON-STREET METERED PARKING

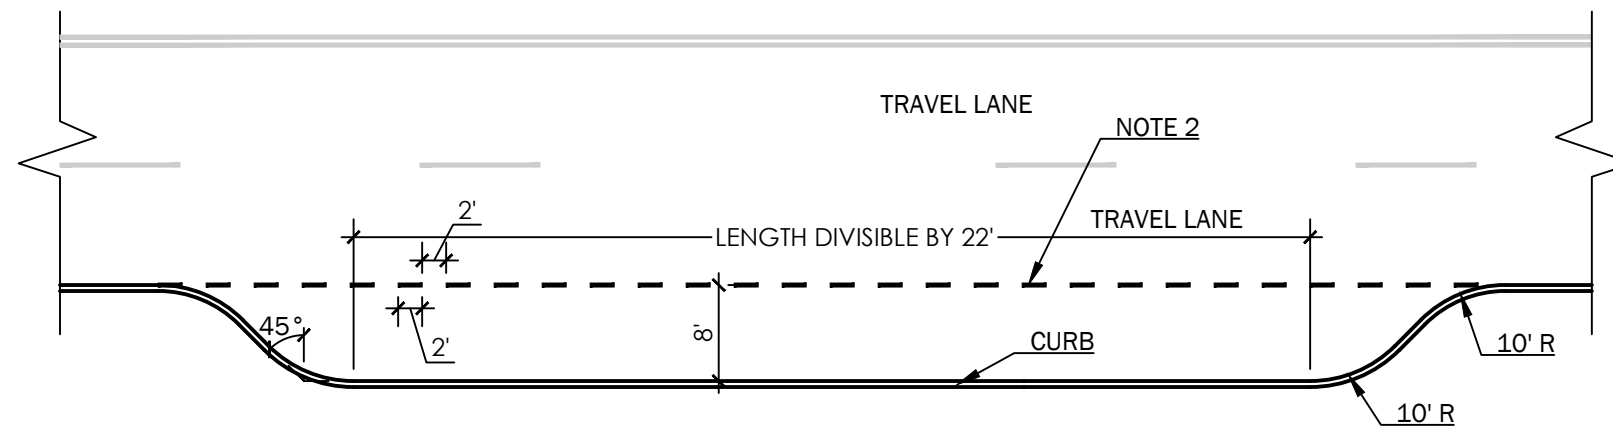

ON-STREET NON METERED/ KIOSK PARKING

**FOR
REVIEW
ONLY**

NO.	REVISION	DATE

CITY OF CHATTANOOGA
DESIGN AND CONSTRUCTION STANDARDS

NOT TO SCALE

DATE OF ORIGINAL ISSUE: [REVIEW]

ON-STREET PARKING
STANDARD #: SD-208.03