

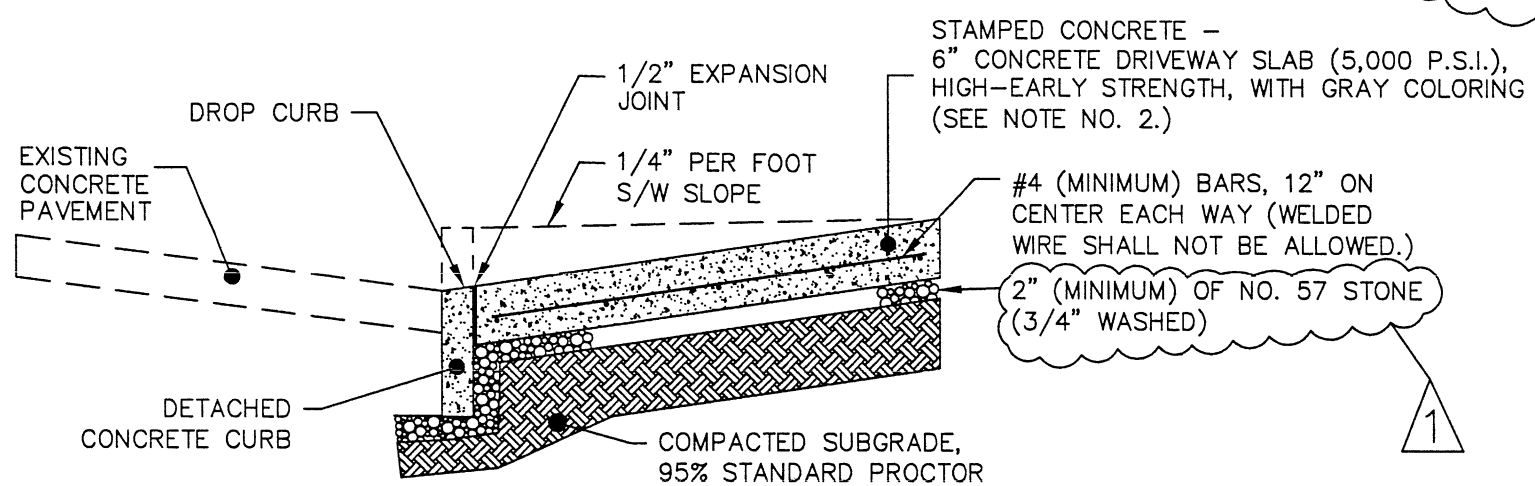
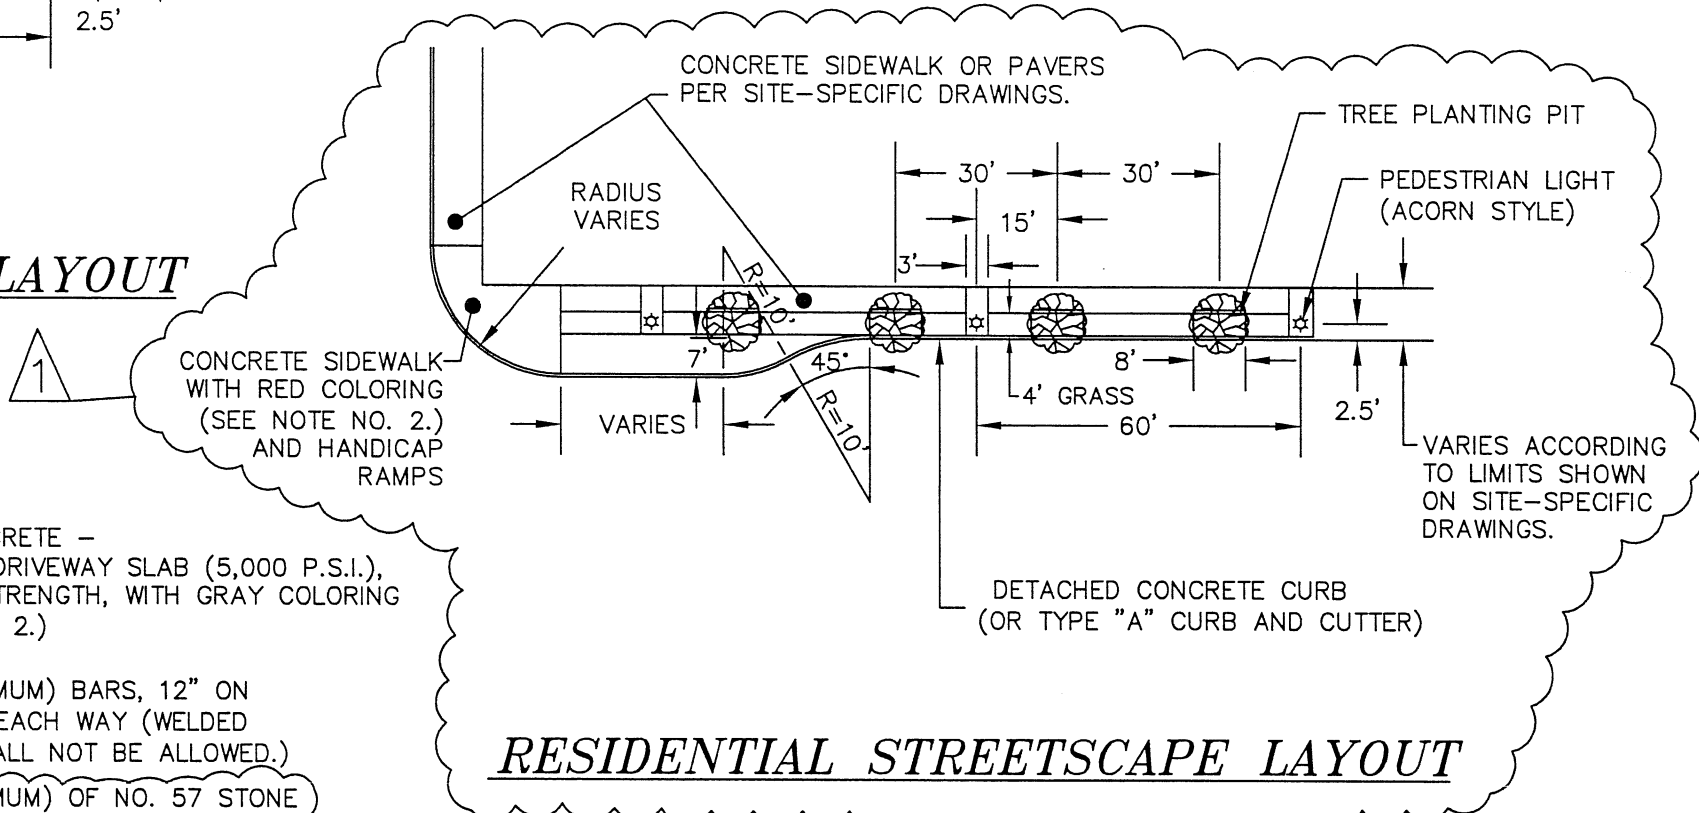
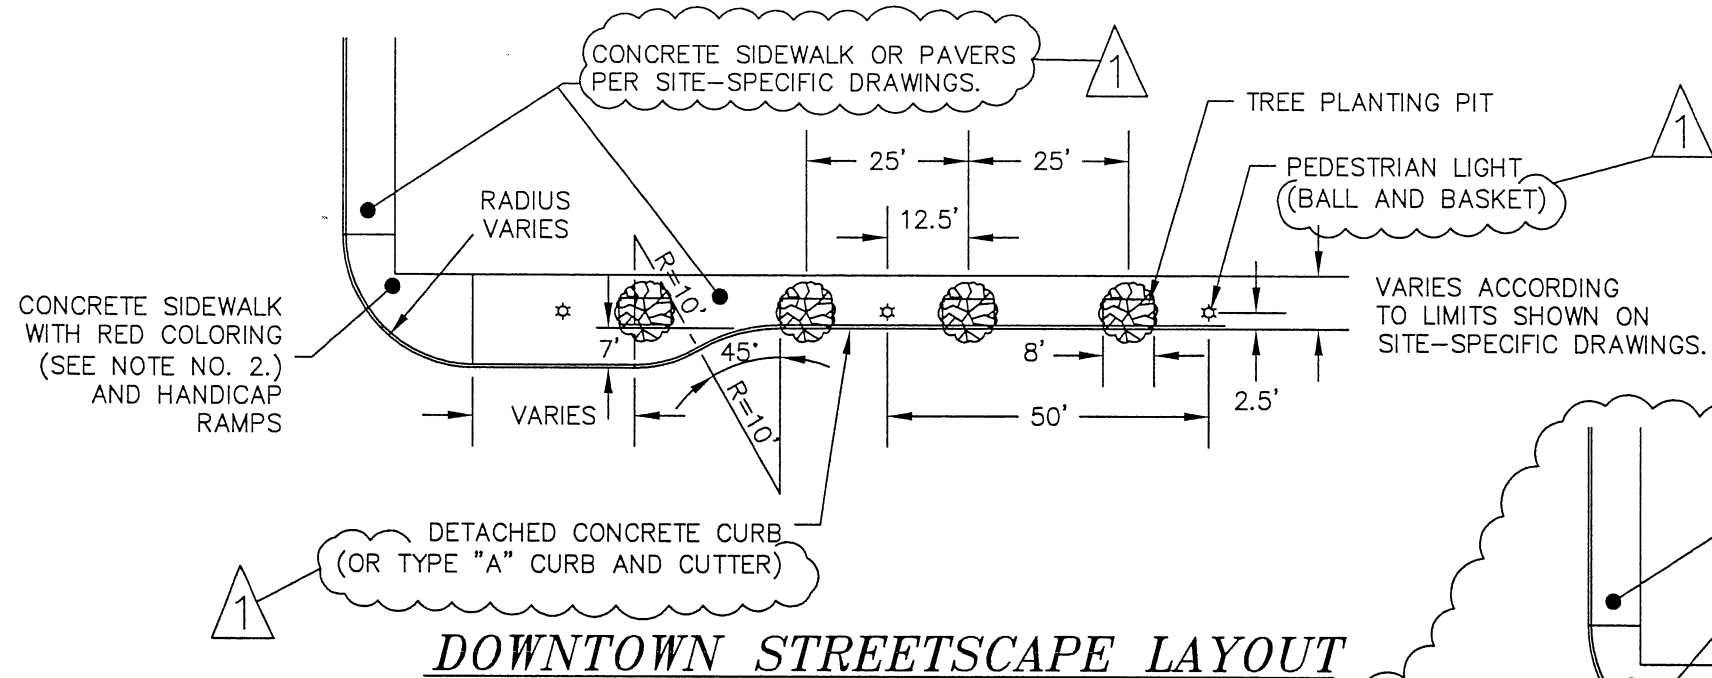


F:\STDDWG\PAVER\TYTP PAVES LAYOUT_2.dwg

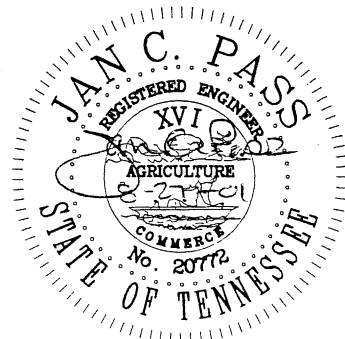

- NOTES**
1. ALL SECTIONS OF THE APPROPRIATE SPECIFICATION SHALL APPLY, INCLUDING THOSE FOR CONSTRUCTION AND EXPANSION JOINTS, EXCEPT THAT CLASS "B" CONCRETE SHALL BE USED FOR A 4" CONCRETE BASE UNDER THE PAVERS.
 2. ALL PIGMENTATION MATERIAL SHALL BE ACCORDING TO THE CONCRETE COLOR CHART ON STANDARD DRAWING NO. SD-503.01. CONTRACTOR MAY USE AN EQUIVALENT PIGMENTATION ONLY WITH GOVERNMENTAL ENGINEER'S APPROVAL.

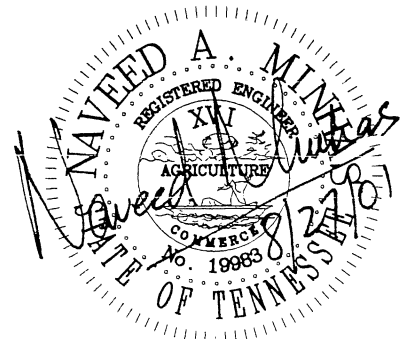

NO.	REVISION	DATE
1	REVISIONS AS MARKED OR CLOUDED	8/24/01
0	INITIAL ISSUE	12/10/99

CITY OF CHATTANOOGA AND HAMILTON COUNTY

PAVER LAYOUT

DATE OF ORIGINAL ISSUE: **DECEMBER 10, 1999**

STANDARD NUMBER: **SD-501.02**