



## SIDEWALK REPAIR AFTER POLE REPLACEMENT

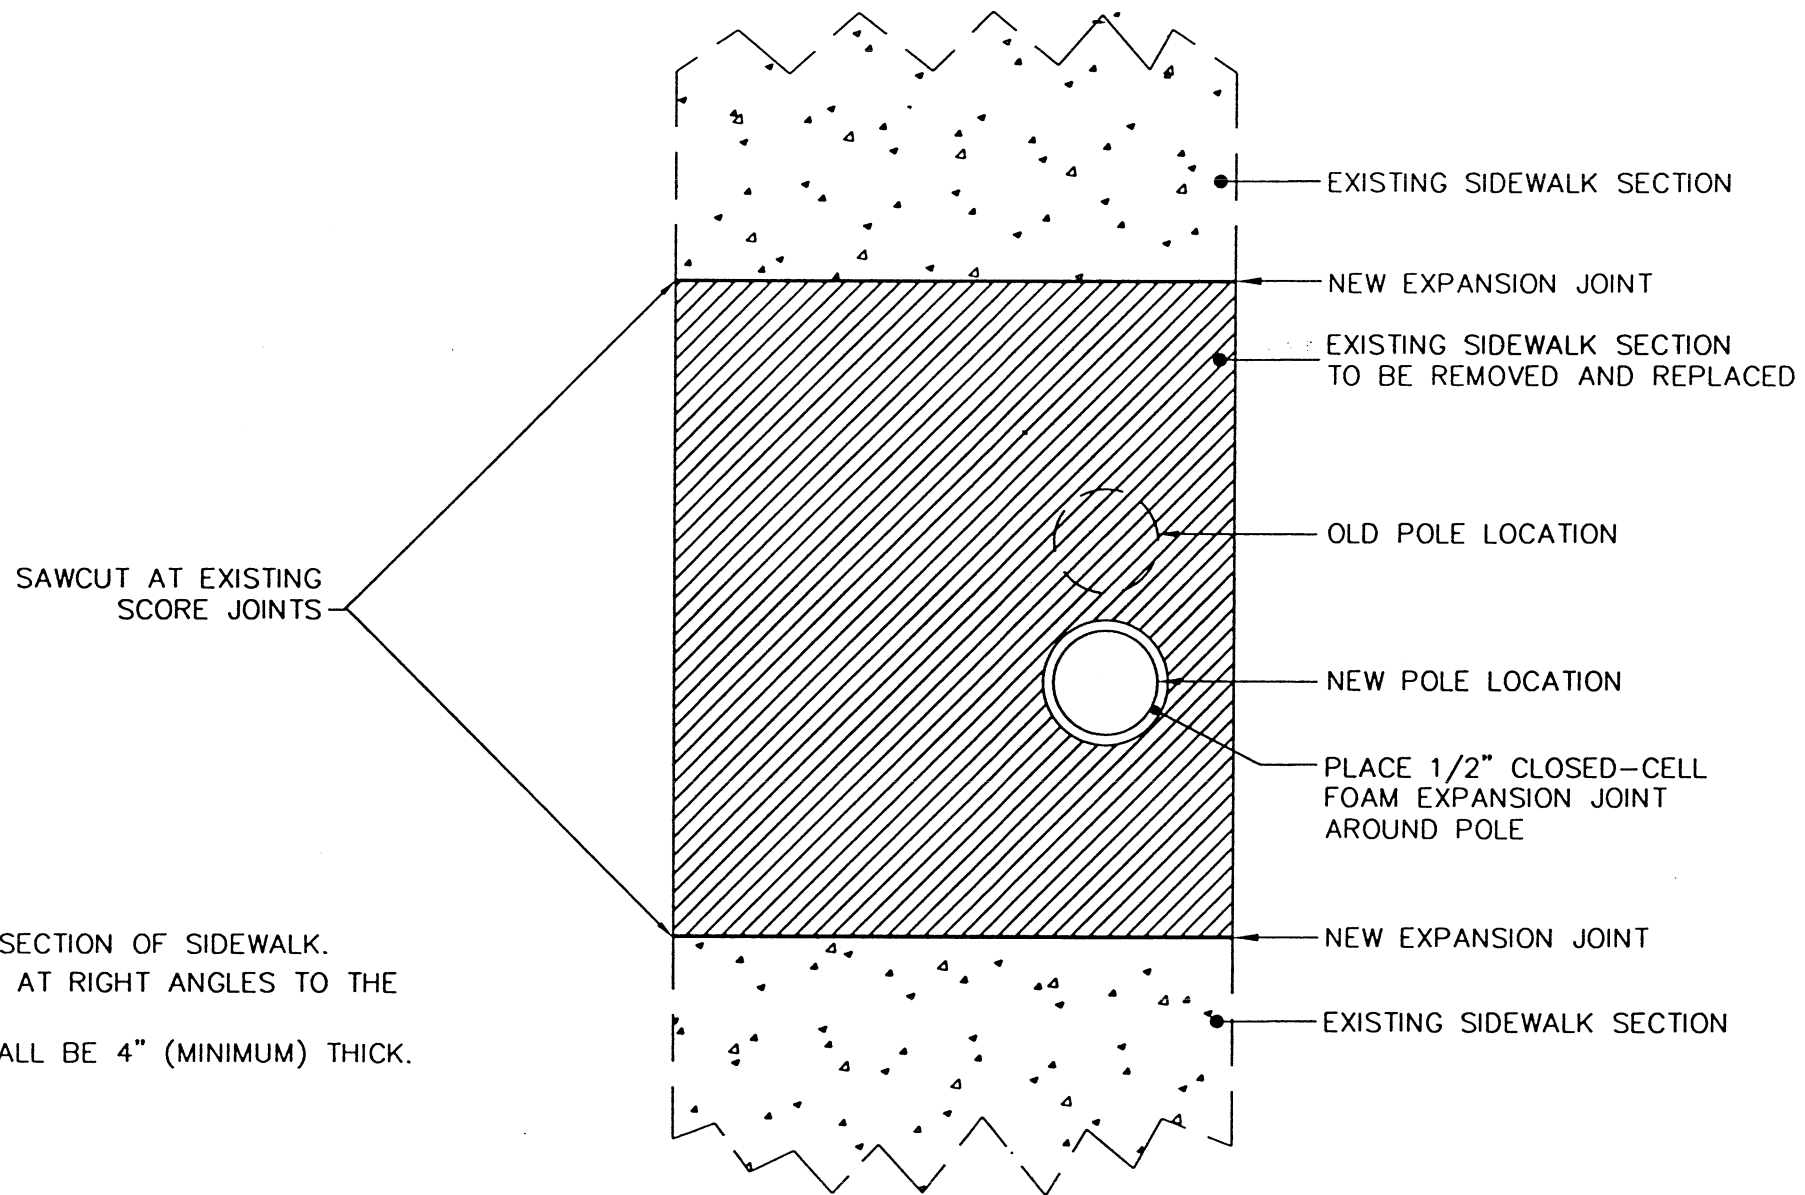

**NOTES**

1. REPLACE THE ENTIRE AFFECTED SECTION OF SIDEWALK.
2. ALL CUTS ARE TO BE NEAT AND AT RIGHT ANGLES TO THE SIDEWALK EDGES.
3. THE NEW CONCRETE SECTION SHALL BE 4" (MINIMUM) THICK.

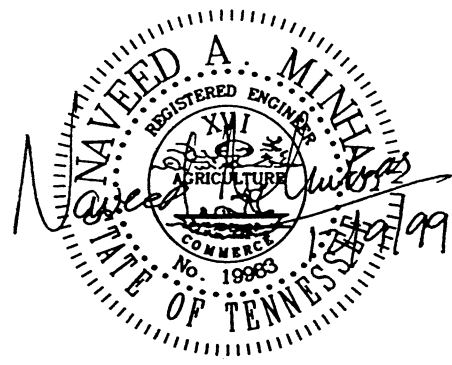

<b>CITY OF CHATTANOOGA AND HAMILTON COUNTY</b>		
<b>REPAIR DETAIL (SIDEWALK)-POLE REPLACEMENT</b>		
0	INITIAL ISSUE	DATE OF ORIGINAL ISSUE
NO.	REVISION	DATE
		<b>DECEMBER 10, 1999</b>
		STANDARD NUMBER: <b>SD-702.01</b>