


1. ALL PAINTED PARKING STALL LINES FOR HANDICAPPED PARKING SPACES SHALL BE BLUE 4" WIDE LINES.
2. CROSSHATCHING IN THE ACCESS AISLE SHALL BE 4" WIDE SOLID BLUE LINES, TO EMPHASIZE THAT PARKING IS PROHIBITED IN CROSSHATCHED AREAS.
3. THE ACCESS AISLE MAY BE SHARED BY 2 HANDICAPPED SPACES.
4. ONE OF EVERY 6 HANDICAPPED SPACES AND NO LESS THAN ONE SHALL BE VAN ACCESSIBLE.
5. A SEPARATE SIGN SHALL BE PROVIDED FOR EACH HANDICAPPED PARKING SPACE.
6. MOUNTING HEIGHT FOR SIGN MAY BE REDUCED TO 5' ABOVE GROUND LEVEL IF IT IS LOCATED IN A NON-PEDESTRIAN AREA, SUCH AS ON A BUILDING OR IN A LANDSCAPED AREA.
7. VAN ACCESSIBLE SIGN, WHEN USED, SHALL BE MOUNTED BELOW HANDICAPPED PARKING SIGN.
8. HANDICAPPED PARKING MUST BE PLACED IN THE NEAREST ACCESSIBLE PATHWAY TO ENTRANCE.


Required Minimum Number of Accessible Handicapped Parking Spaces

Total Parking in Lot	Handicapped Spaces Required
1 to 25	1
26 to 50	2
51 to 75	3
76 to 100	4
101 to 150	5
151 to 200	6
201 to 300	7
301 to 400	8
401 to 500	9
501 to 1000	2% of Total
1001 to Over	20 + 1 for each 100 over 1000

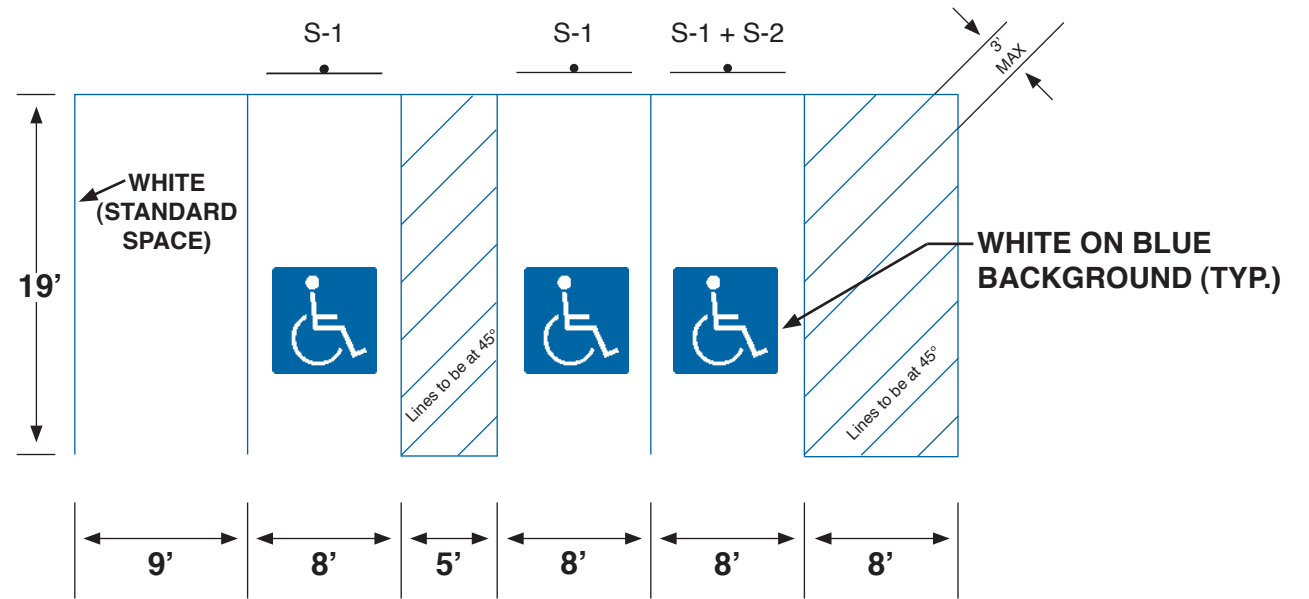

S-1
(R7-8)
HANDICAPPED PARKING
SIGN

S-2
**VAN
ACCESSIBLE**
6"
GREEN 2" LETTERS ON
WHITE BACKGROUND

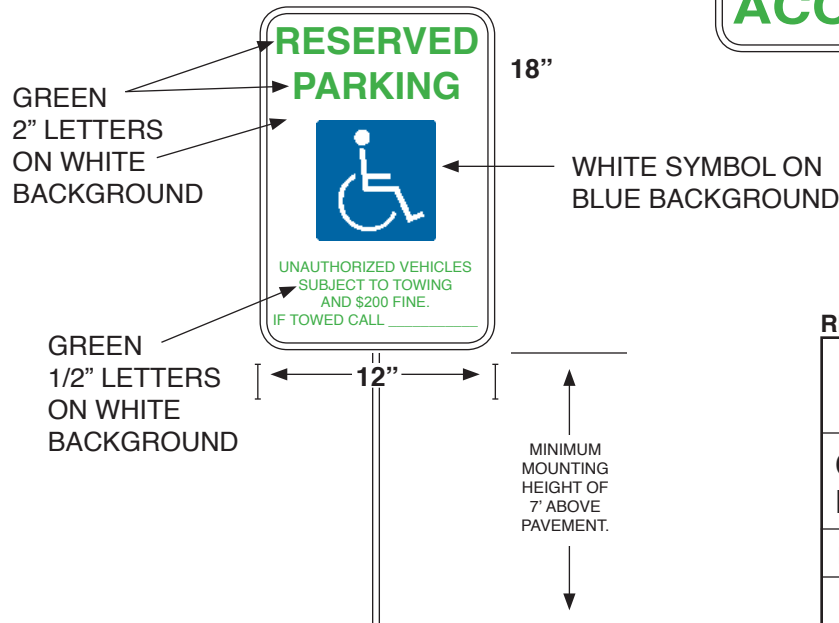

REVISED 3/1/2007

**CITY OF CHATTANOOGA
TRAFFIC ENGINEERING DIV.**

**CITY STANDARDS FOR HANDICAPPED
PARKING SPACES & SIGNS**

DRAWN BY: SCK	SCALE 1" = 10'	DRAWING NO. A5-H7
APP'D: JWVW	DATE: 1/12/94	