


NORTH
SCALE: 1" = 250'

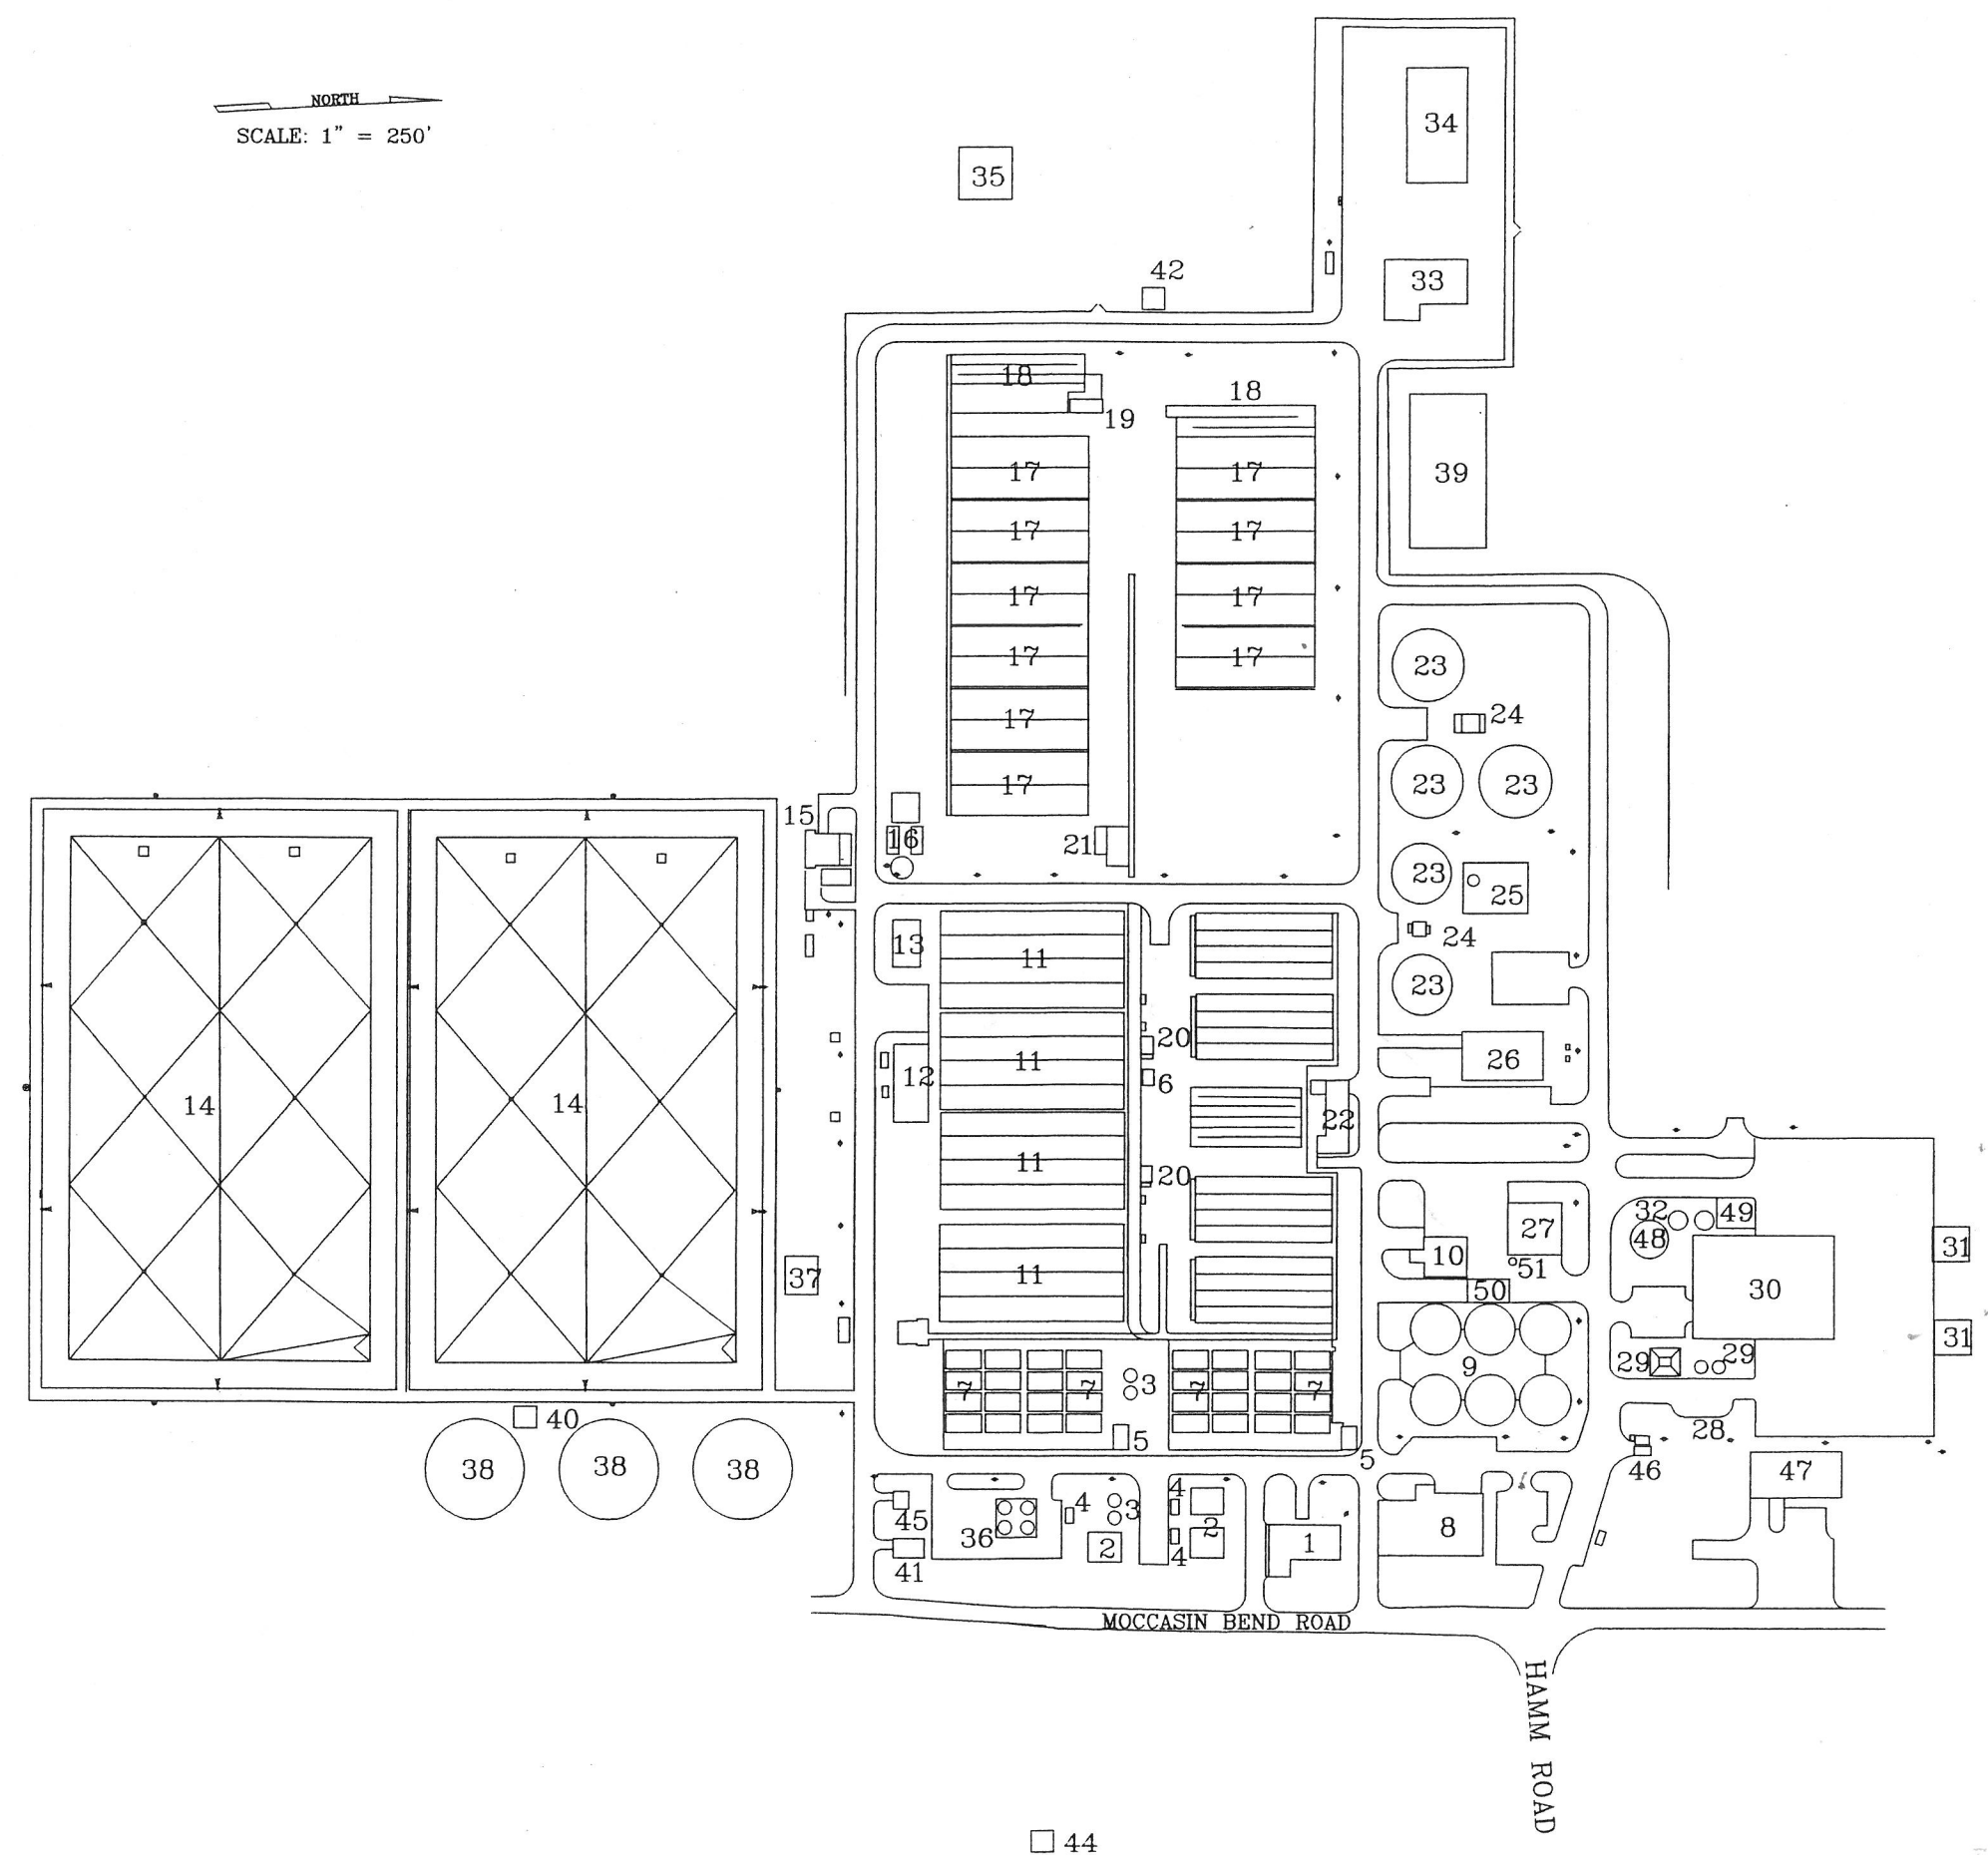

FACILITIES

1. INFLUENT PUMPING STATION
2. DETRITORS
3. ODOR CONTROL SCRUBBERS
4. SCREENS
5. PRIMARY SLUDGE PUMPING STATION
6. METER BUILDING
7. PRIMARY CLARIFIERS
8. ADMINISTRATION/LABORATORY BUILDING
9. DIGESTERS
10. CENTRIFUGE BUILDING NO. 1
11. OXYGENATION TANKS
12. BLOWER BUILDING
13. OXYGEN SYSTEM CONTROL BUILDING
14. EQUALIZATION BASINS
15. EQUALIZATION BASINS PUMPING STATION
16. OXYGEN PLANT AND LIQUID OXYGEN STORAGE FACILITIES
17. SECONDARY CLARIFIERS
18. CHLORINE CONTACT TANKS
19. DILUTION WATER PUMPING STATION
20. MIXED LIQUOR PUMPING STATIONS
21. RETURN SLUDGE PUMPING STATION
22. CHLORINE BUILDING
23. SLUDGE THICKENERS
24. THICKENED SLUDGE PUMPING STATION
25. PLANT WATER STORAGE RESERVIOR
26. OPERATIONS AND CONTROL BUILDING
27. CENTRIFUGE BUILDING NO. 2
28. TRUCK WASHING FACILITY
29. FERRIC CHLORIDE AND LIME STORAGE
30. FILTER PRESS BUILDING
31. MAIN ELECTRICAL SUBSTATIONS
32. SLUDGE BLENDING TANKS
33. PLANT MAINTENANCE BUILDING
34. SEWER MAINTENANCE BUILDING
35. TRAINING CENTER
36. WET WEATHER GRIT SEPARATORS
37. GROUND MAINTENANCE BUILDING AND SHED
38. WET WEATHER CLARIFIER
39. I/I PRETREATMENT BUILDING
40. WETWEATHER SLUDGE PUMPING STATION
41. CHEMICAL BUILDING
42. OUTFALL DIVERSION BOX
43. OUTFALL CHAMBERS
44. INFLUENT RELIEF PUMPING STATION
45. SOUTH RECYCLE PUMP STATION
46. NORTH RECYCLE PUMP STATION
47. PLANT WAREHOUSE
48. SLUDGE STORAGE TANK
49. BOILER BUILDING
50. BIO-SOLIDS LOADING STRUCTURE
51. LIME STORAGE

FIGURE 3.3

MOCCASIN BEND WASTEWATER TREATMENT PLANT