



F:\STDDWGS\PAVERSTYP\PAVER LAYOUT_1.dwg

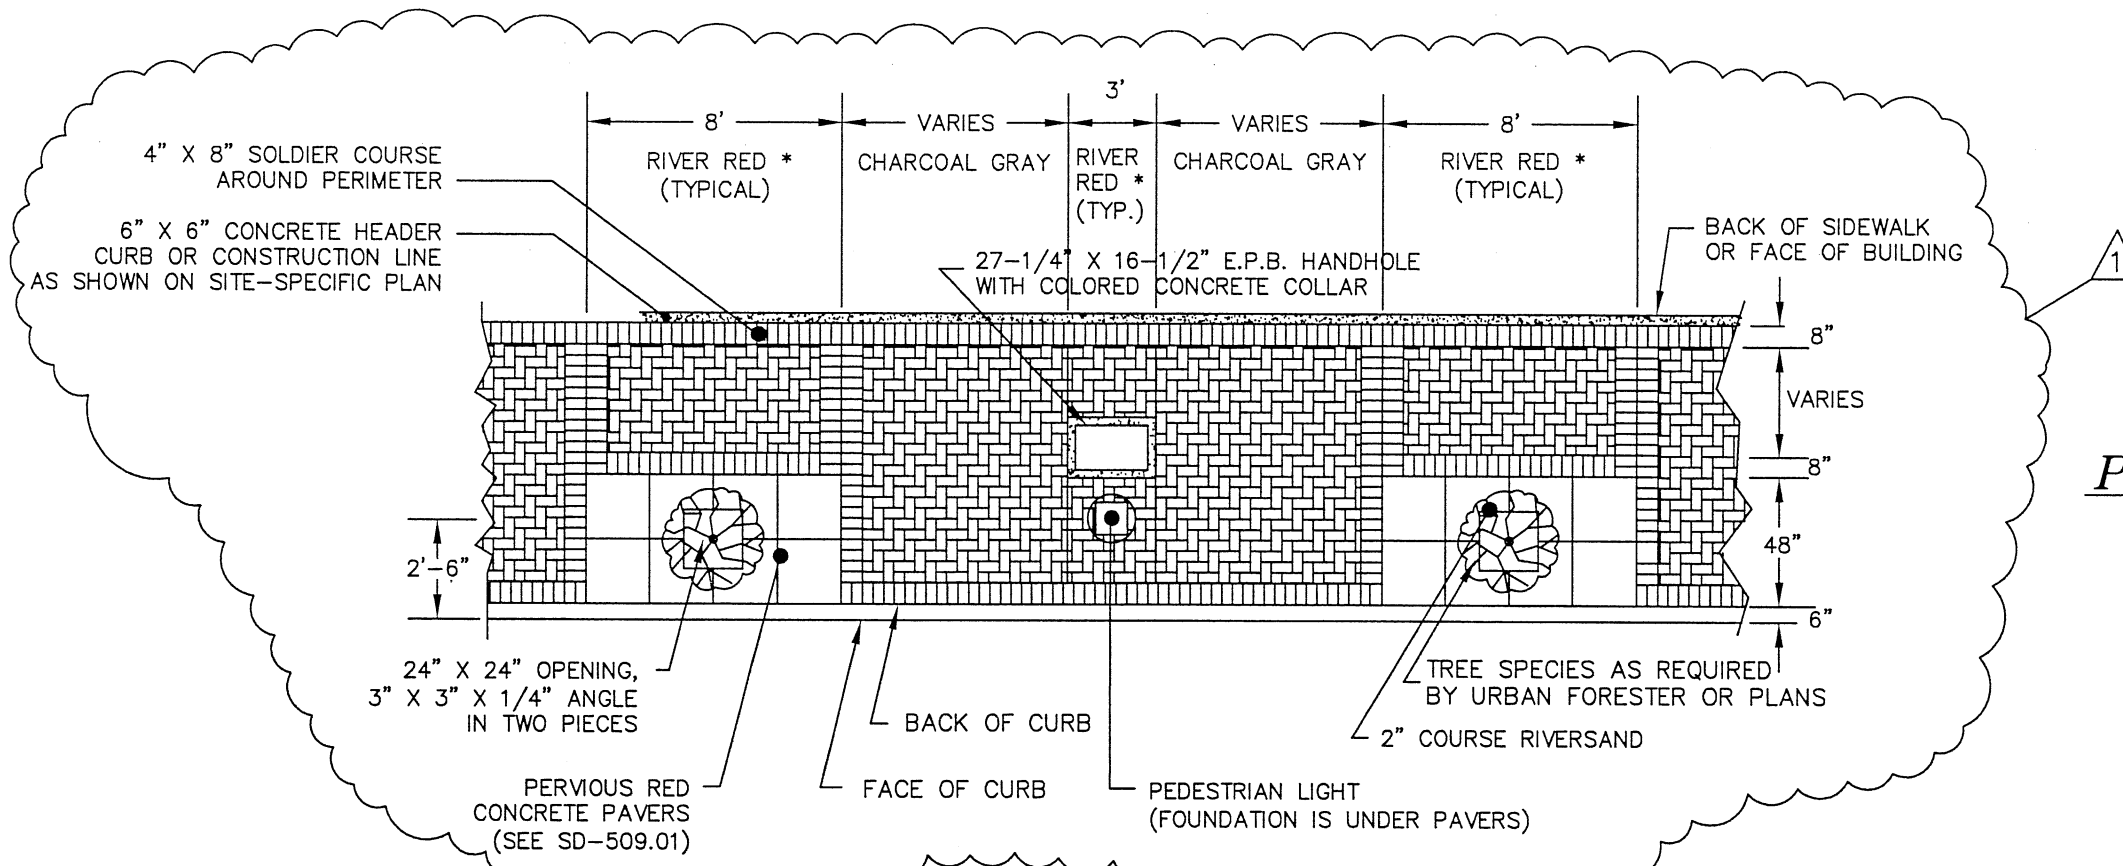


PAVER LAYOUT DETAIL

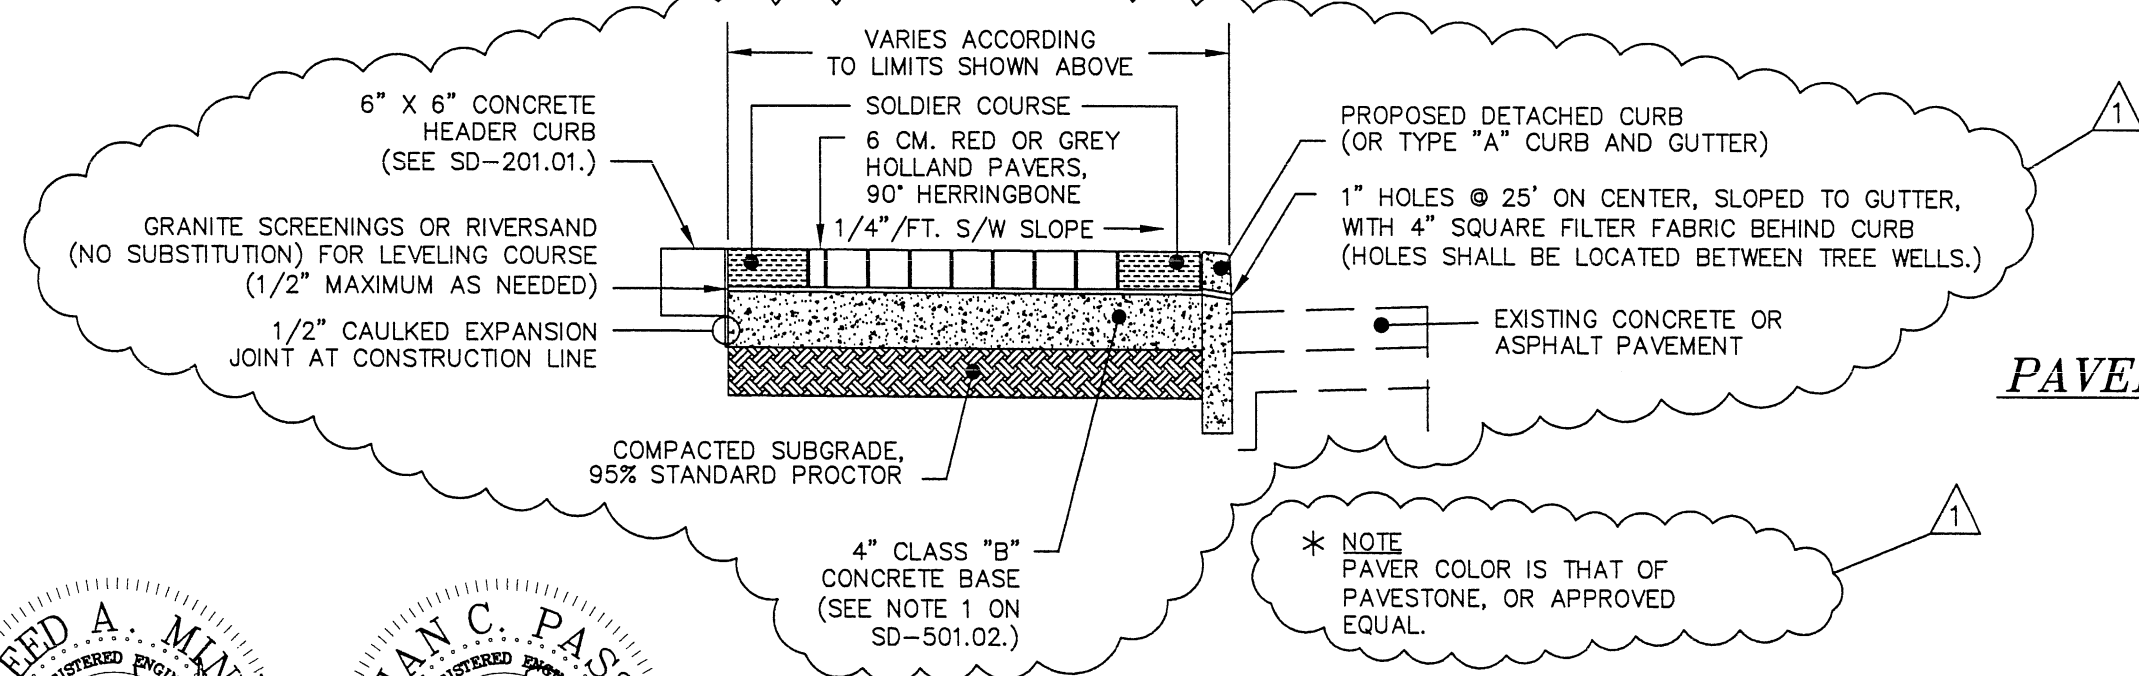

PAVER SIDEWALK DETAIL

* NOTE
PAVER COLOR IS THAT OF
PAVESTONE, OR APPROVED
EQUAL.

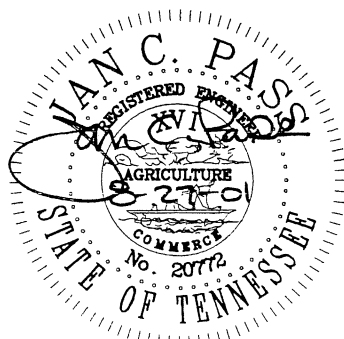

CITY OF CHATTANOOGA AND HAMILTON COUNTY			
PAVER LAYOUT			
1	REVISIONS AS MARKED OR CLOUDED	8/24/01	DATE OF ORIGINAL ISSUE DECEMBER 10, 1999
0	INITIAL ISSUE	12/10/99	
NO.	REVISION	DATE	STANDARD NUMBER : SD-501.01